
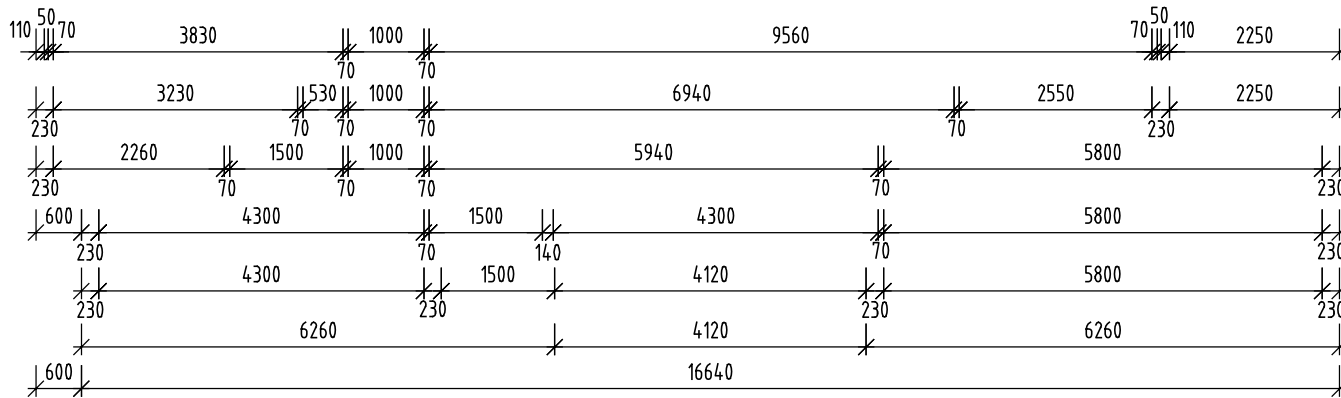


Legend

- SMOKE ALARM CONNECTED TO MAINS POWER INSTALLED IN ACCORDANCE WITH CLAUSE 3.7.2.3 OF THE BCA AND COMPLYING WITH AS3786

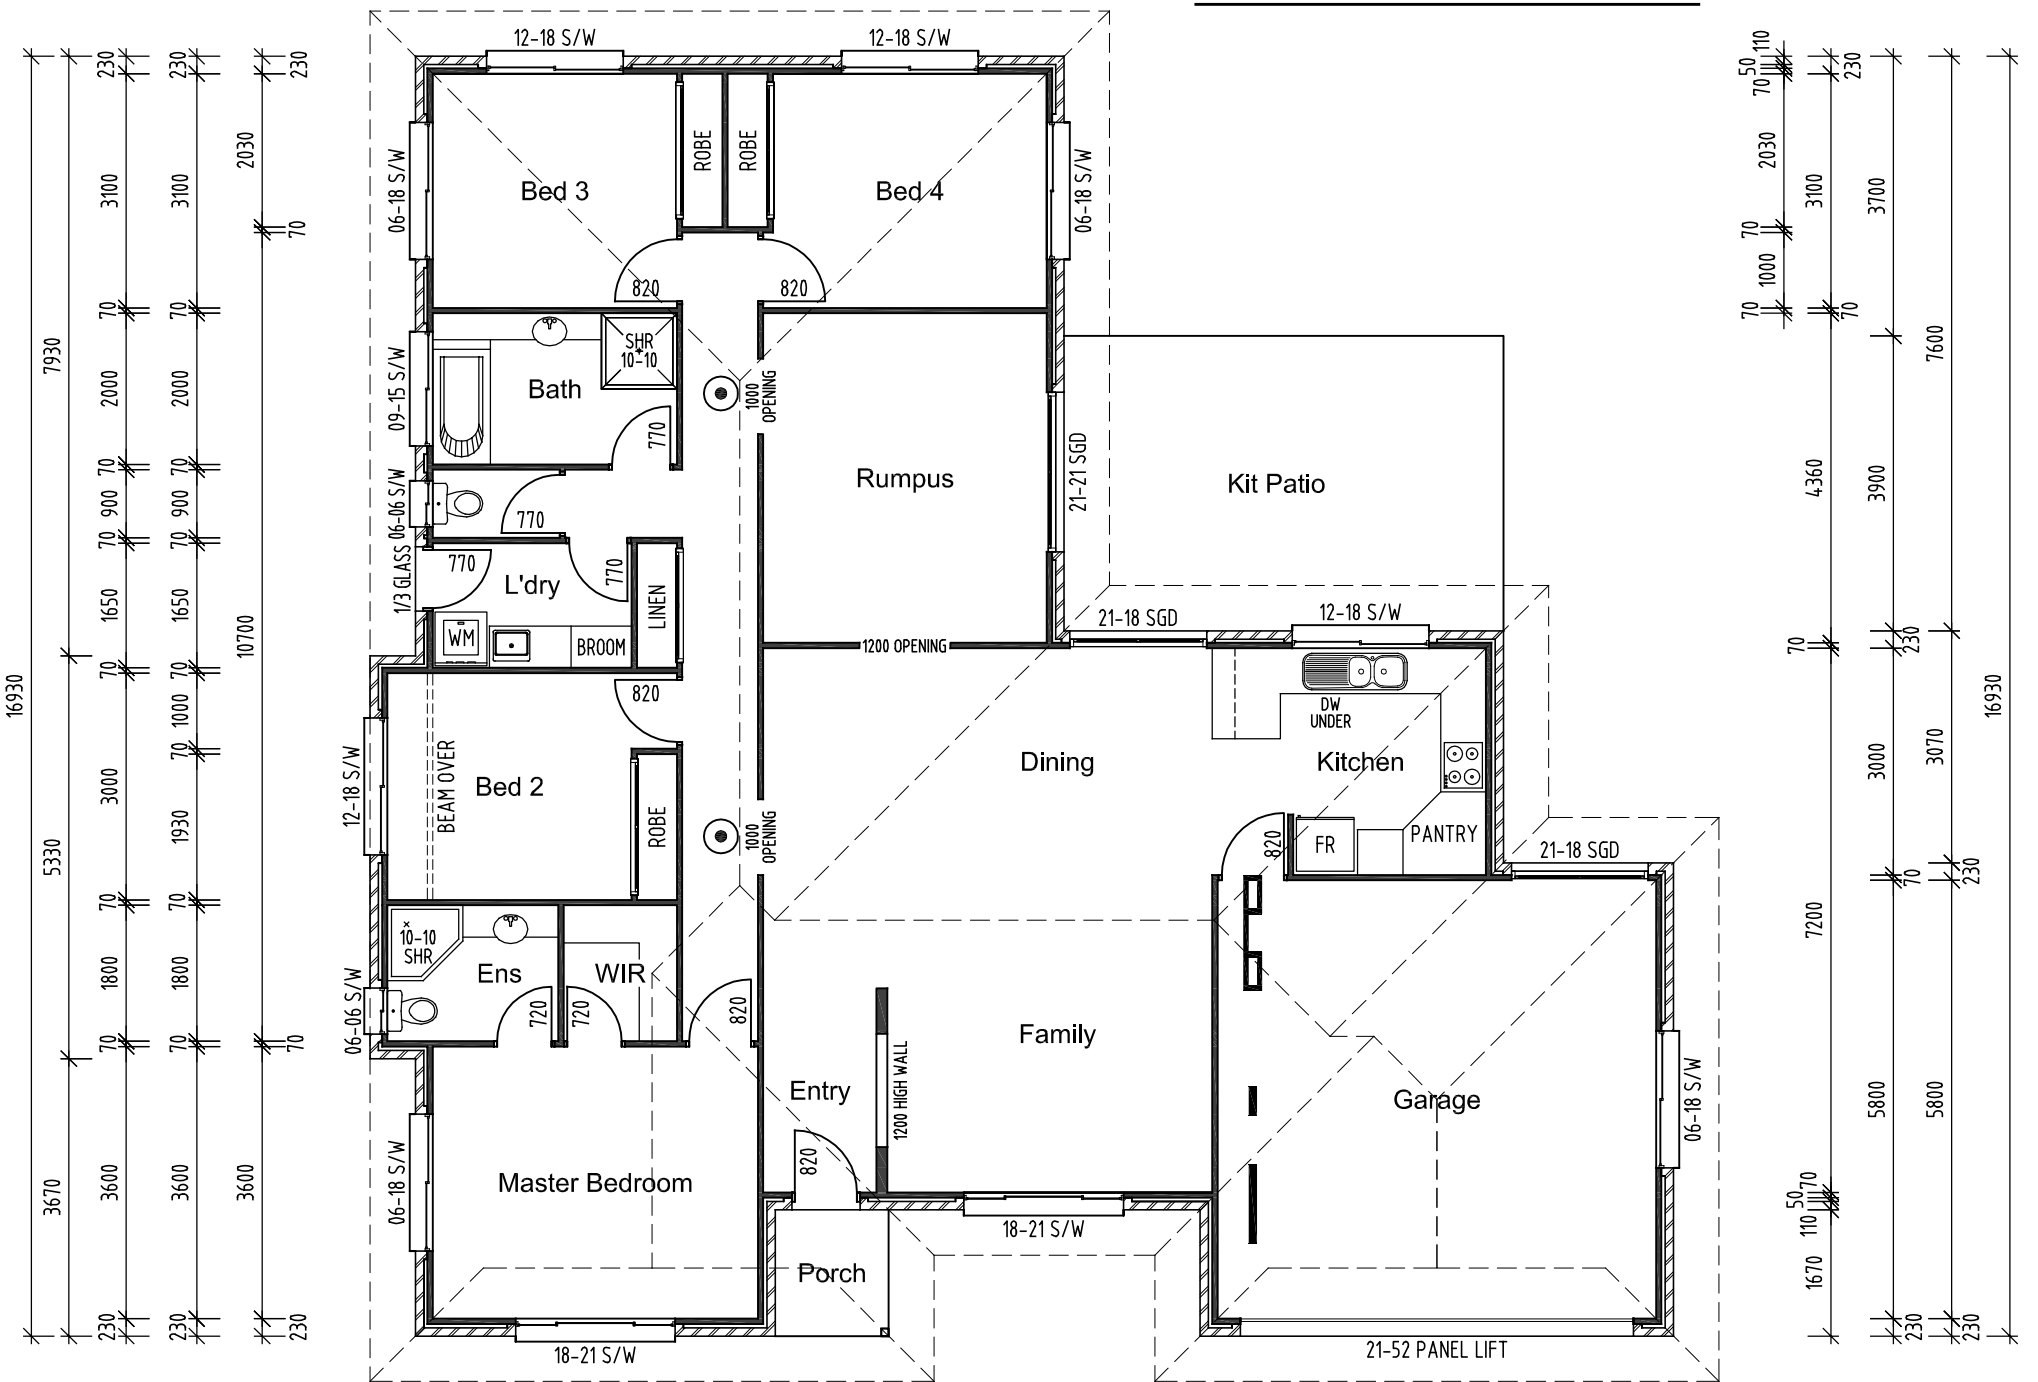

Floor Plan

SCALE 1:100

Floor Area

LIVING AREA	169.5m ²
PORCH AREA	2.5m ²
GARAGE AREA	37.9m ²
TOTAL FLOOR AREA	209.9m²
KIT PATIO AREA	22.7m ²

Blueprint Drafting Services
 ABN 39 796 659 830
 Licensed Building Designer
 QBSA No. 1061962

3/1 Trussell Street,
 PO Box 468
 KINGAROY QLD 4610
 Ph 07 4162 5425
 Fax 07 4162 5051
 planblue@bigpond.net.au



© COPYRIGHT
 This Drawing & Design is subject to Copyright. It must NOT be copied or reproduced in any way whatsoever and/or passed on to a third party without written authority from BLUEPRINT DRAFTING SERVICES

Client
SUMMIT VIEW
 "MALENY"

Project
**PROPOSED NEW RESIDENCE
 LOT 122 DIAMOND COURT
 KINGAROY QLD 4610**

Scale 1:100 @ A3
 Date 3rd JULY 2008
 Designer S.P. YOUNG
 Chkd Approved

Project Number
08-625-SPY
 Sheet Rev