


Revision	Date	Description	Designer
A	07-02-08	ENSUITE LAYOUT AMENDED	S.P.Y.

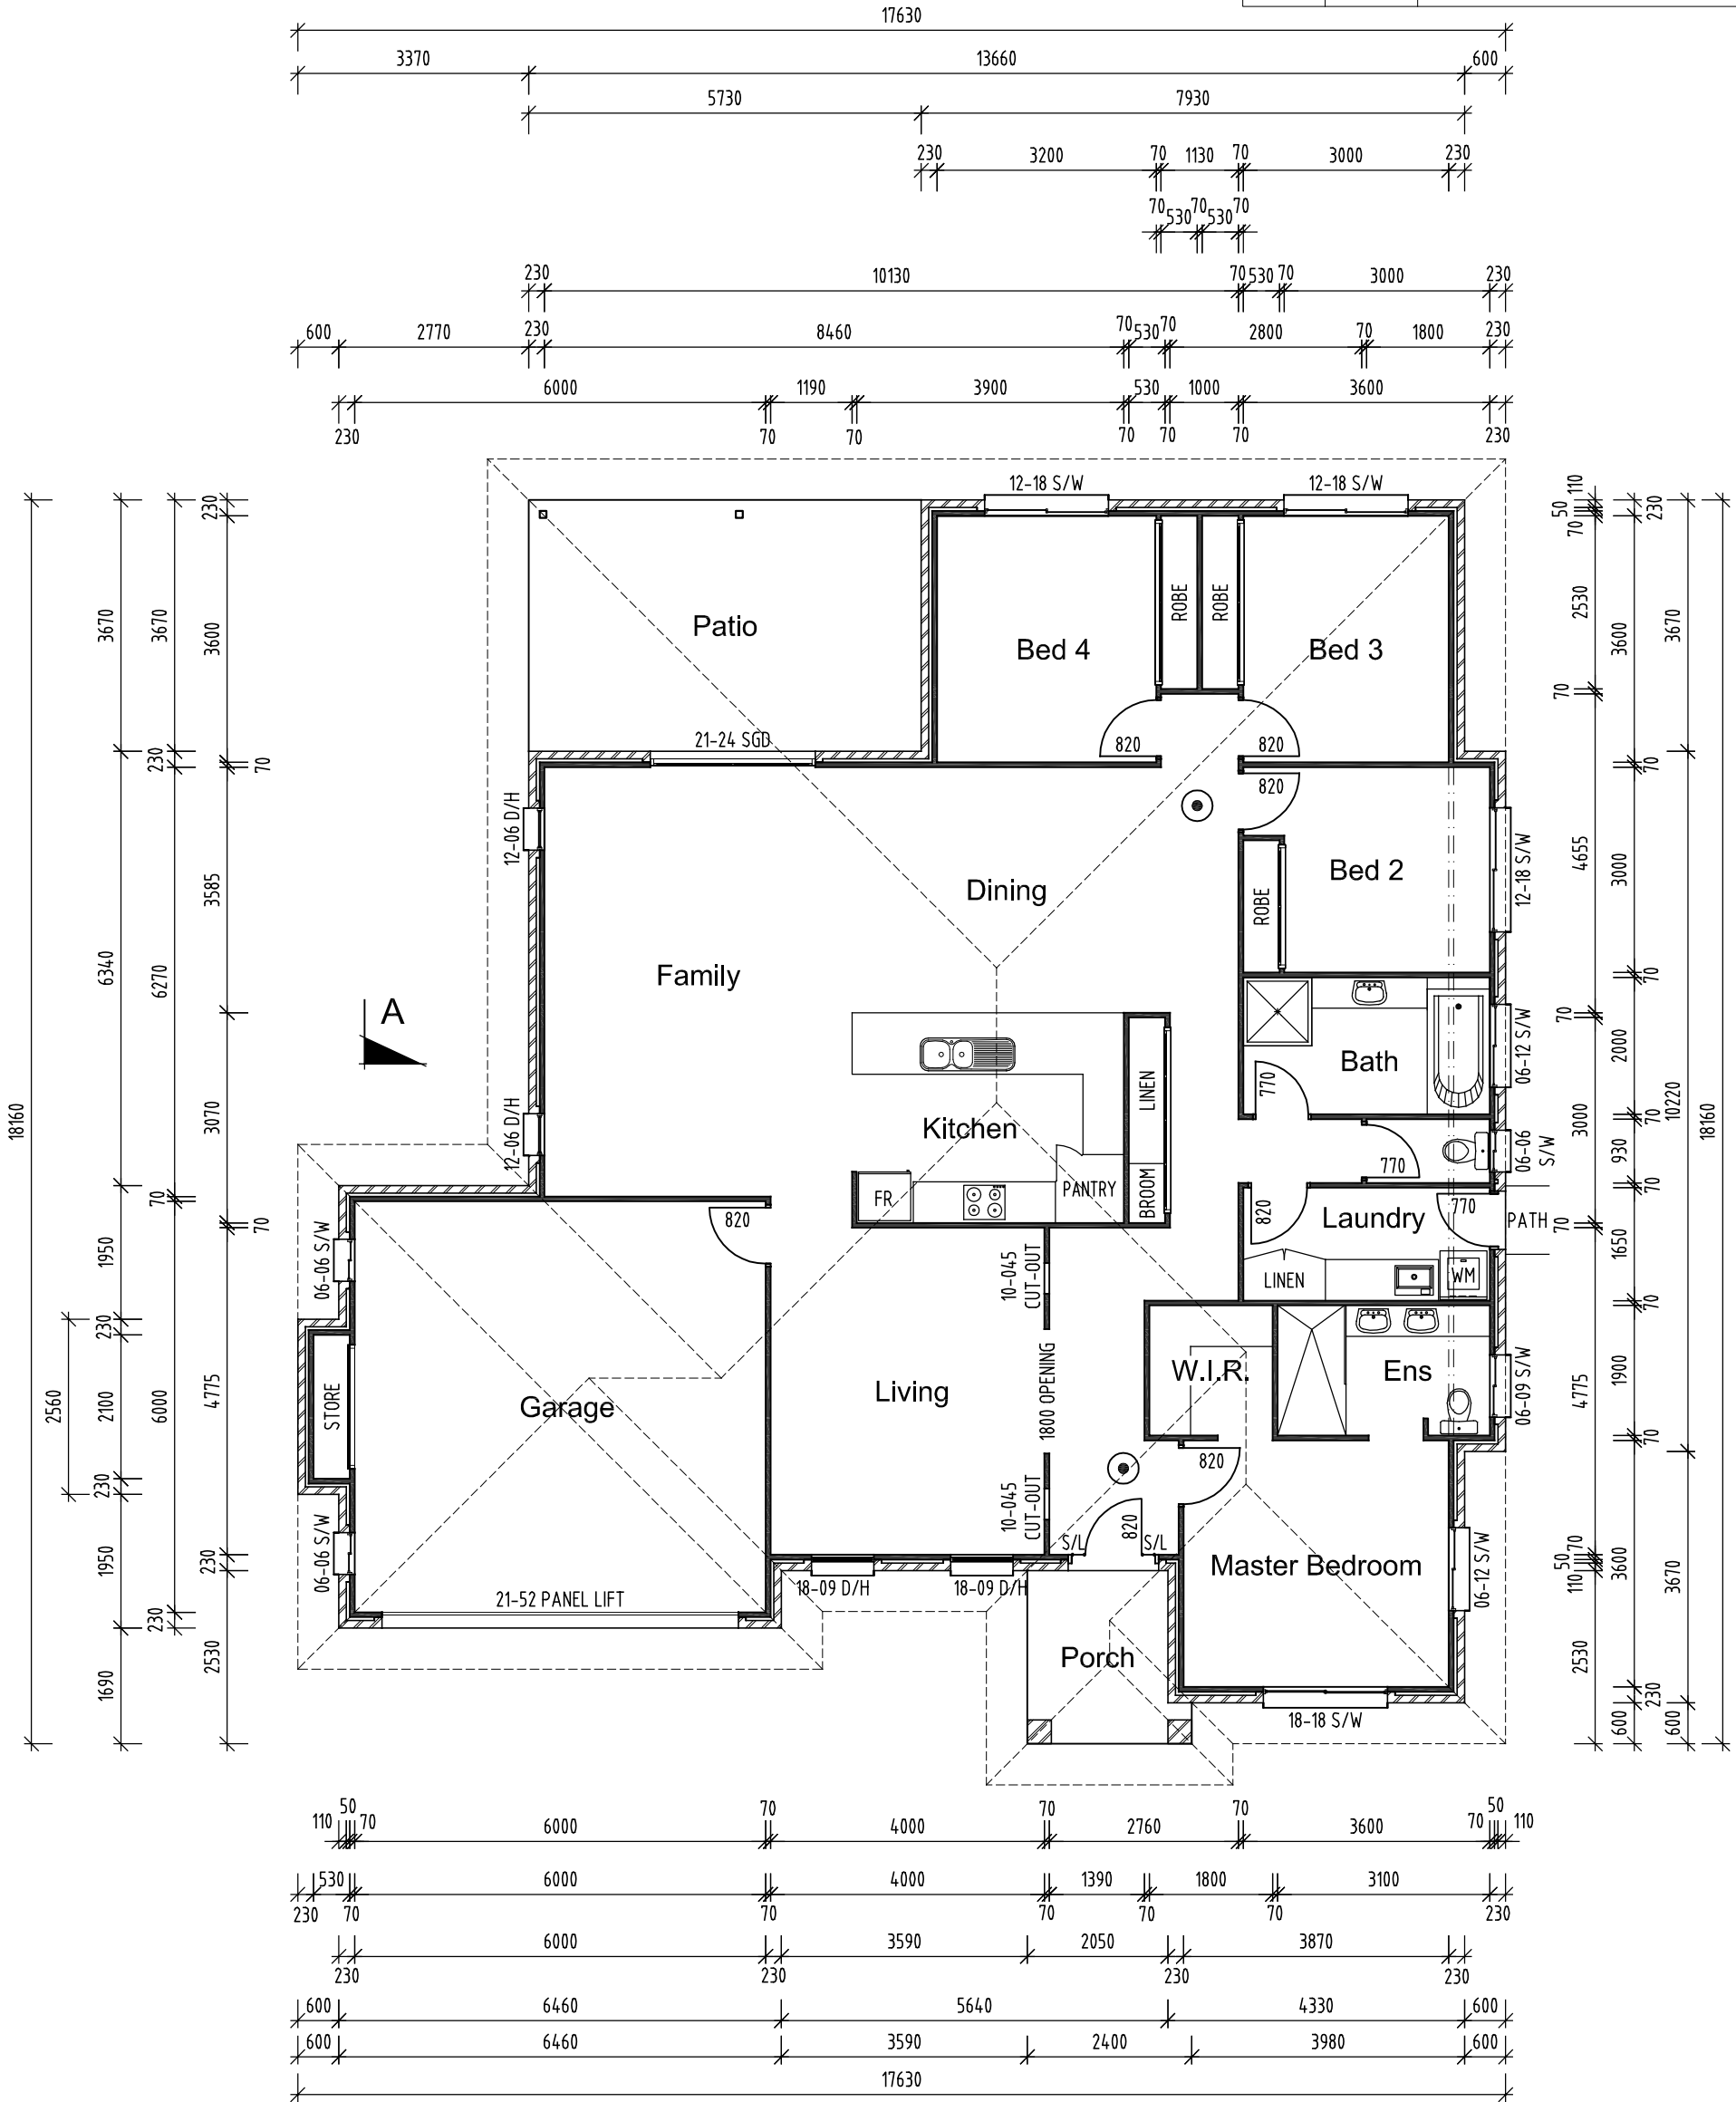

Legend

● SMOKE ALARM CONNECTED TO MAINS POWER INSTALLED IN ACCORDANCE WITH CLAUSE 3.7.2.3 OF THE BCA AND COMPLYING WITH AS3786

Floor Plan

SCALE 1:100

Floor Area

LIVING AREA	187.7m ²
PORCH AREA	5.4m ²
PATIO AREA	21.0m ²
GARAGE AREA	41.8m ²

TOTAL FLOOR AREA 255.9m²

Unit 2/14 Thelma Street,
PO Box 468
KINGAROY QLD 4610
Ph 07 4162 5425
Fax 07 4162 5051
planblue@bigpond.net.au



© COPYRIGHT
This Drawing & Design is subject to Copyright. It must NOT be copied or reproduced in any way whatsoever and/or passed on to a third party without written authority from BLUEPRINT DRAFTING SERVICES

Client
REACROFT PTY LTD

Project
**DISPLAY HOME
LOT 73 PEREGRINE DRIVE
KINGAROY QLD 4610**

Scale 1:100 @ A3
Date 21st JANUARY 2008
Designer S.P. YOUNG
Chkd Approved

Project Number
07-468-SPY
Sheet 2 OF 12 Rev A