


# Floor Area


LIVING AREA	197.0m <sup>2</sup>
PORCH AREA	2.1m <sup>2</sup>
OUTDOOR AREA	27.0m <sup>2</sup>
GARAGE AREA	40.1m <sup>2</sup>
<b>TOTAL FLOOR AREA</b>	<b>266.2m<sup>2</sup></b>

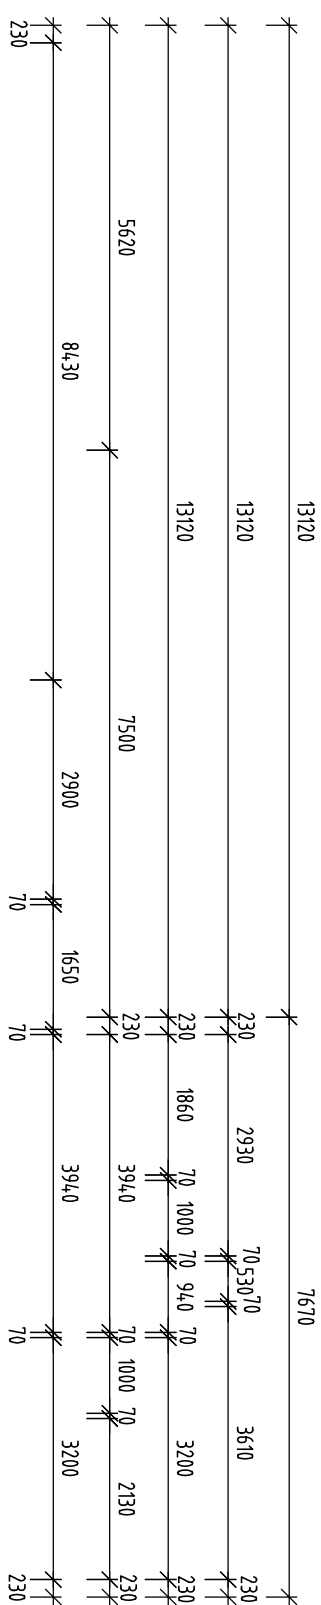

# Legend


 SMOKE ALARM CONNECTED TO MAINS POWER  
 INSTALLED IN ACCORDANCE WITH CLAUSE 3.7.2.3  
 OF THE BCA AND COMPLYING WITH AS3786


Revision	Date	Description	Designer

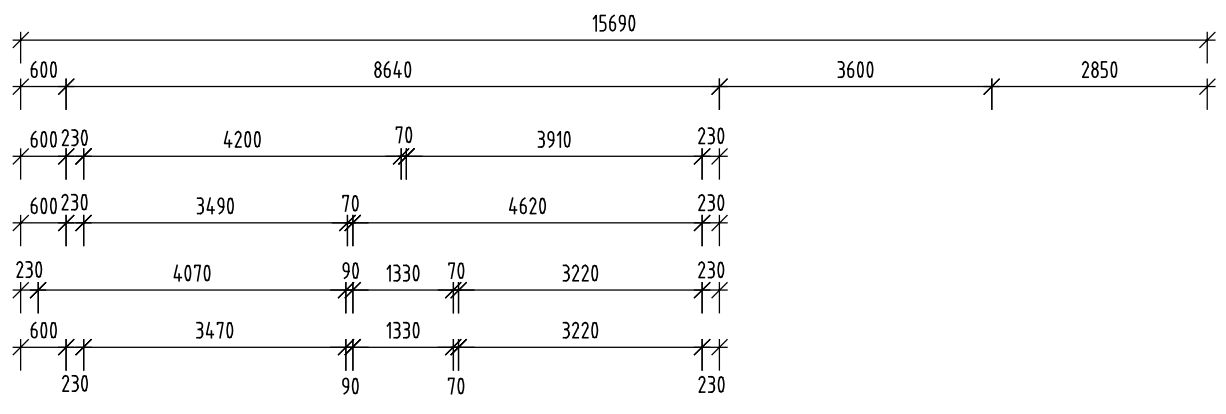

# Floor Plan

SCALE 1:100

**© COPYRIGHT**  
 This Drawing & Design is subject to Copyright. It must NOT be copied or reproduced in any way whatsoever and/or passed on to a third party without written authority from BLUEPRINT DRAFTING SERVICES

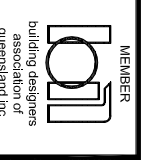

Blueprint Drafting Services  
 ABN 39 796 659 830  
 Licensed Building Designer  
 CBSA No. 1061982

Client  
**REACROFT PTY LTD**

Project  
**PROPOSED NEW RESIDENCE  
 LOT 71 PEREGRINE DRIVE  
 KINGARROY QLD 4610**

Scale 1:100  
 Date 29th FEBRUARY 2008  
 Designer S.P. YOUNG  
 Chkd Approved

Project Number  
**07-467-SPY**  
 Sheet 2 OF 12  
 Rev