



South-Eastern Elevation

SCALE 1:100

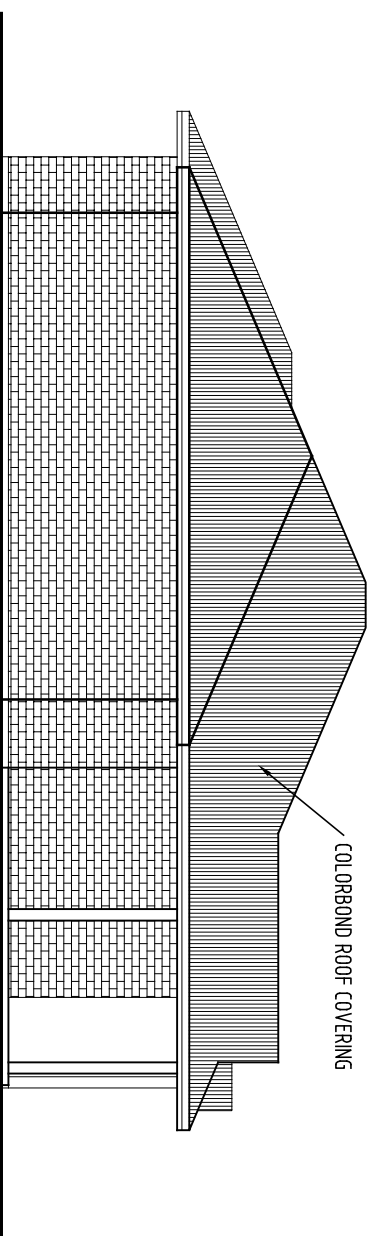


South-Western Elevation

SCALE 1:100

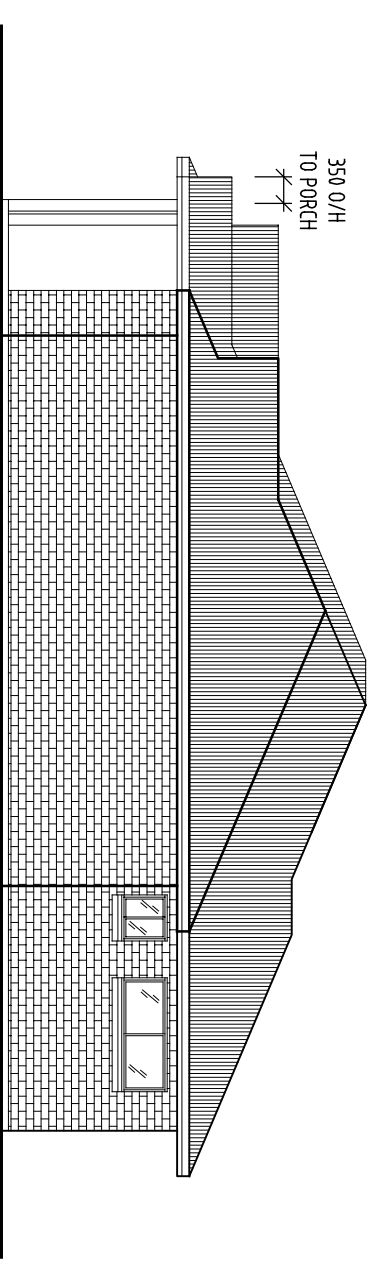

North-Eastern Elevation

SCALE 1:100

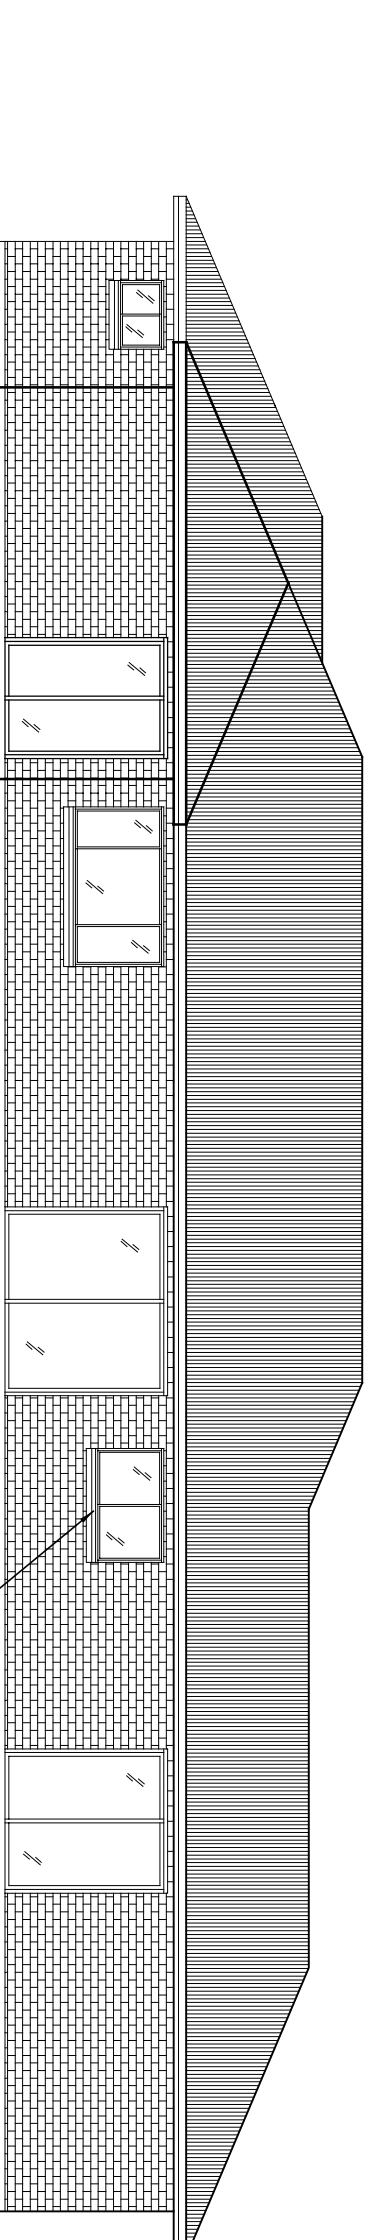

North-Western Elevation

SCALE 1:100

© COPYRIGHT

This Drawing & Design is subject to Copyright. It must NOT be copied or reproduced in any way whatsoever and/or passed on to a third party without written authority from BLUEPRINT DRAFTING SERVICES



Blueprint Drafting Services
 ABN 39 796 659 830
 Licensed Building Designer
 CBSA No. 1061982

Unit 2/14 Theima Street,
 PO Box 488
 KINGAROO QLD 4610
 Ph 07 4162 5425
 Fax 07 4162 5051
 danlange@dlgpnd.com

Client
MERITOR PTY LTD
 AS TRUSTEE FOR
 THE ATM PROPERTY TRUST

Project
 "MONTVILLE" DISPLAY HOME
 LOT 28 PREMIER DRIVE
 KINGAROO QLD 4610

Scale	Date	Designer	Chkd
1:100	14th DECEMBER 2006	S.P. YOUNG	Approved

Project Number	Sheet	Rev
06-214-SPY	4 OF 11	