


Revision	Date	Description	Designer
B	18/2/09	SLAB ON GROUND CONSTRUCTION	S.P.Y.

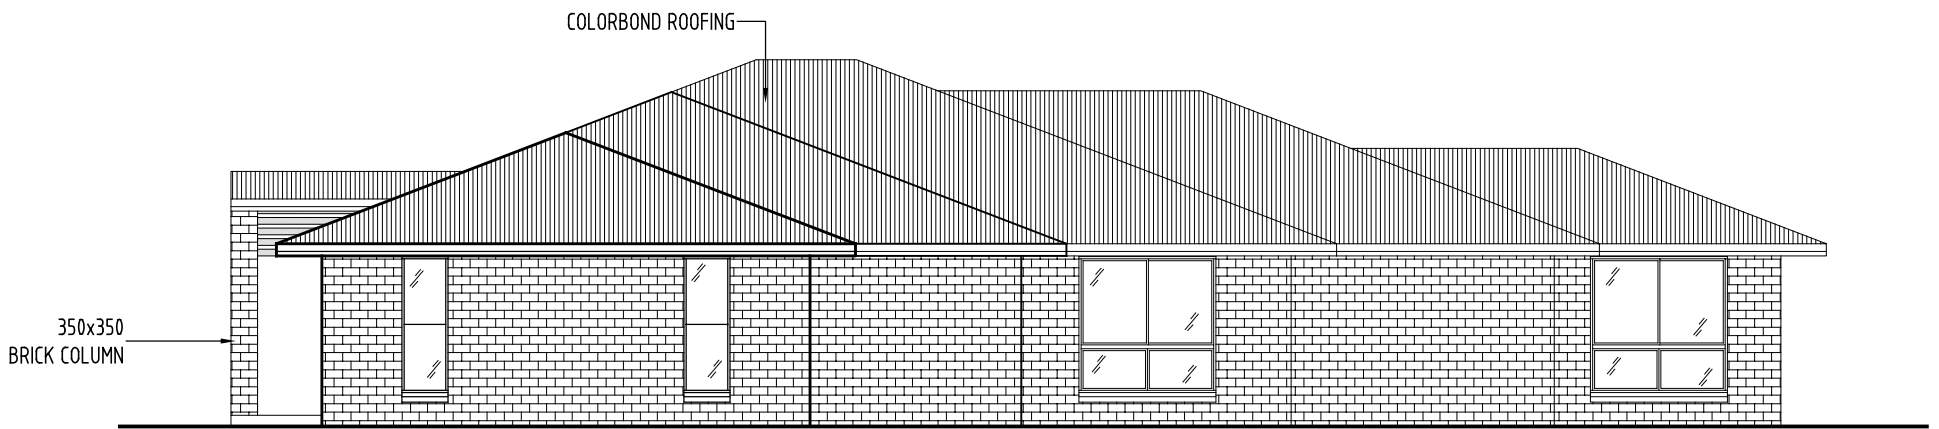


Southern Elevation

SCALE 1:100




Eastern Elevation

SCALE 1:100

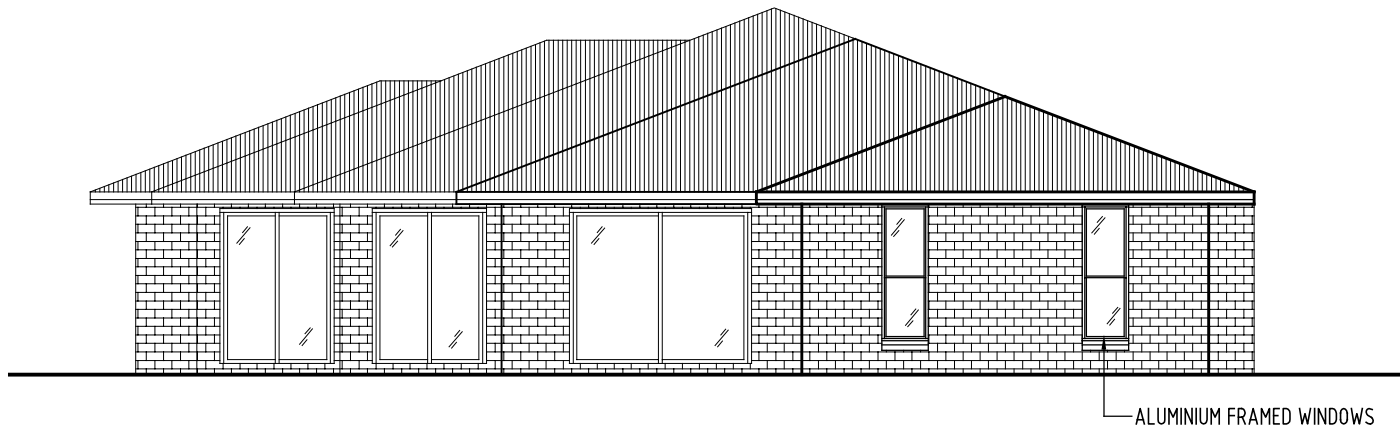

Northern Elevation

SCALE 1:100

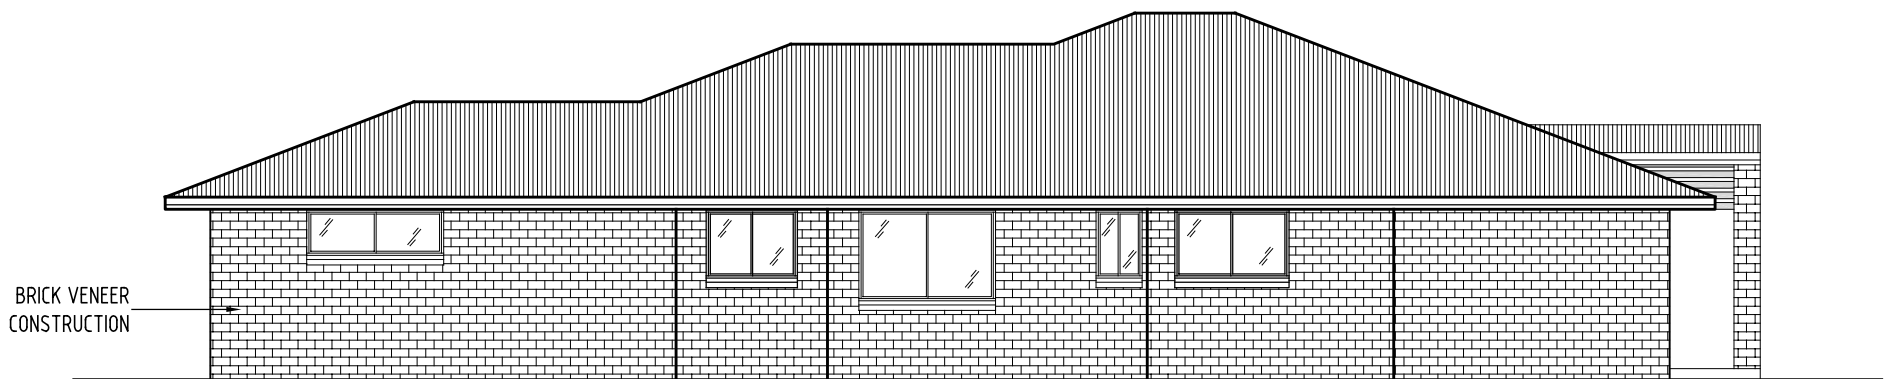

Western Elevation

SCALE 1:100

Blueprint Drafting Services
 ABN 39 796 659 830
 Licensed Building Designer
 QBSA No. 1061962
 3/1 Trussell Street,
 PO Box 468
 KINGAROY QLD 4610
 Ph 07 4162 5425
 Fax 07 4162 5051
 planblue@bigpond.net.au



© COPYRIGHT
 This Drawing & Design is subject to Copyright. It must NOT be copied or reproduced in any way whatsoever and/or passed on to a third party without written authority from BLUEPRINT DRAFTING SERVICES

Client
MERITOR PTY LTD

Project
**PROPOSED NEW RESIDENCE
 LOT 54 PREMIER DRIVE
 KINGAROY QLD 4610**

Scale 1:100 @ A3
 Date 18th FEBRUARY 2009
 Designer S.P. YOUNG
 Chkd Approved

Project Number
08-697-SPY
 Sheet 4 OF 11 Rev B