



## Northern Elevation

SCALE 1:100

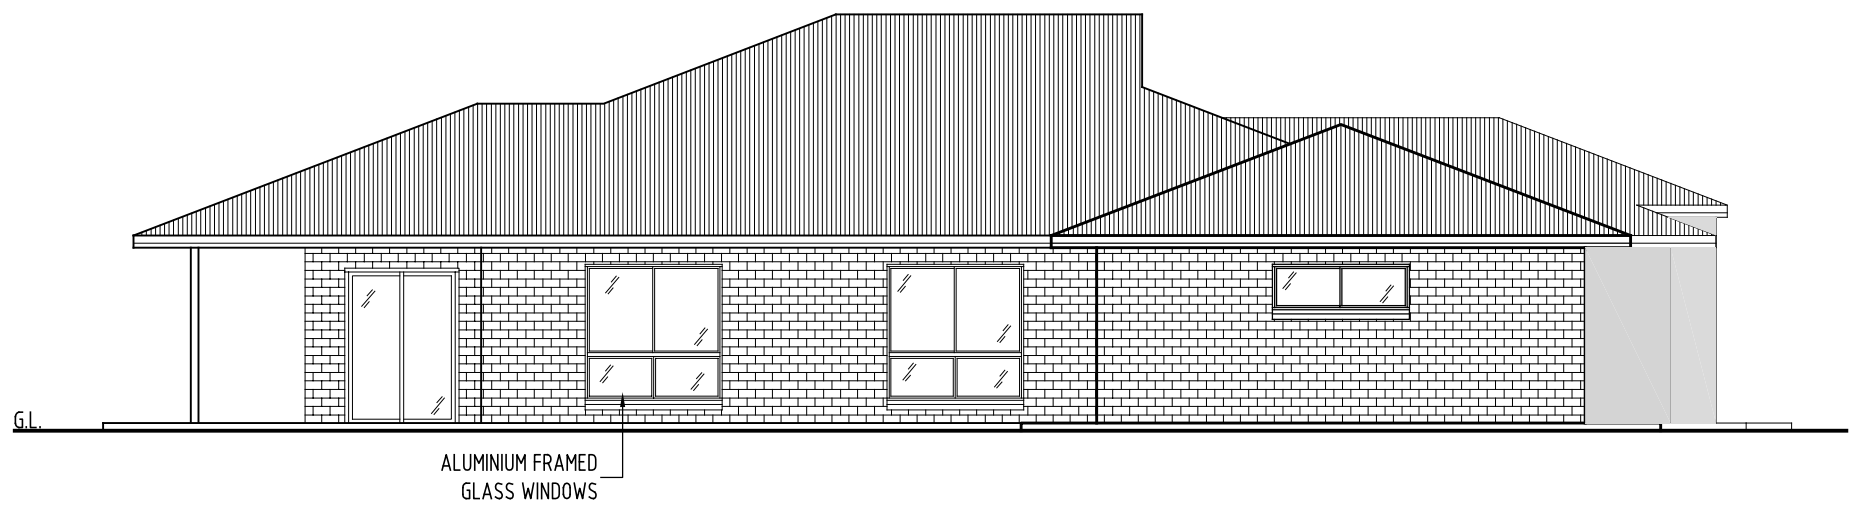


## Eastern Elevation

SCALE 1:100

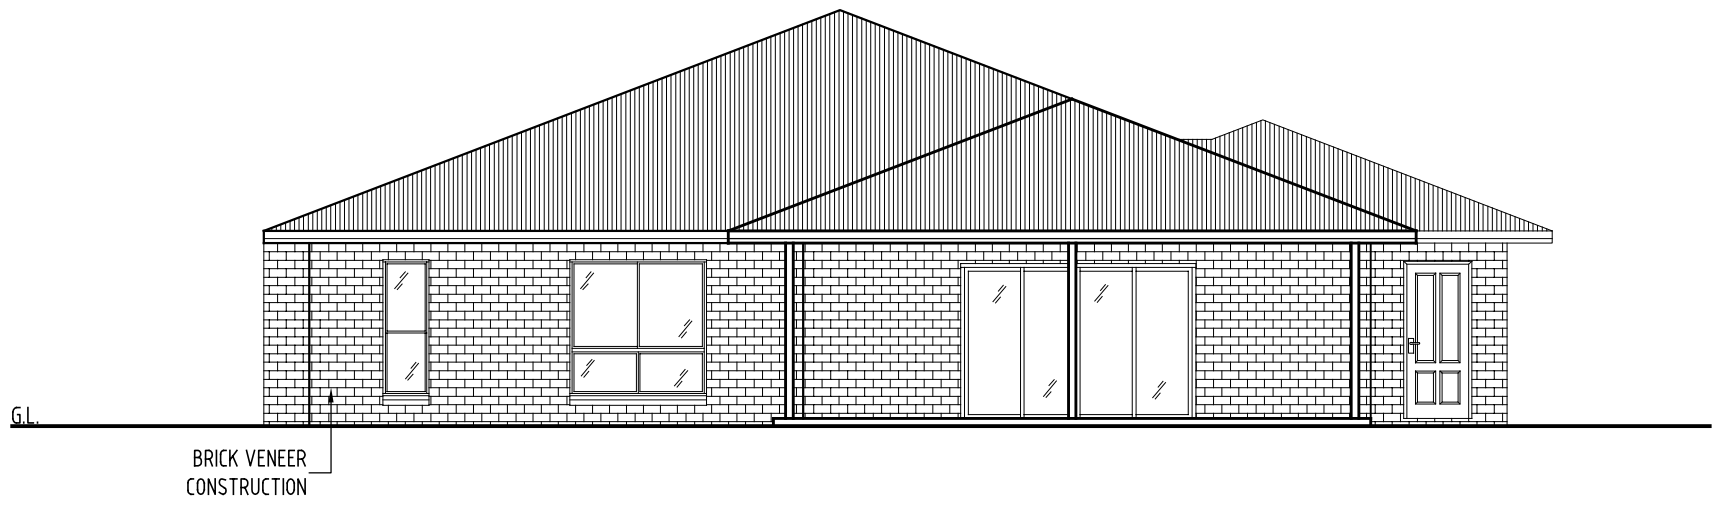

## Southern Elevation

SCALE 1:100

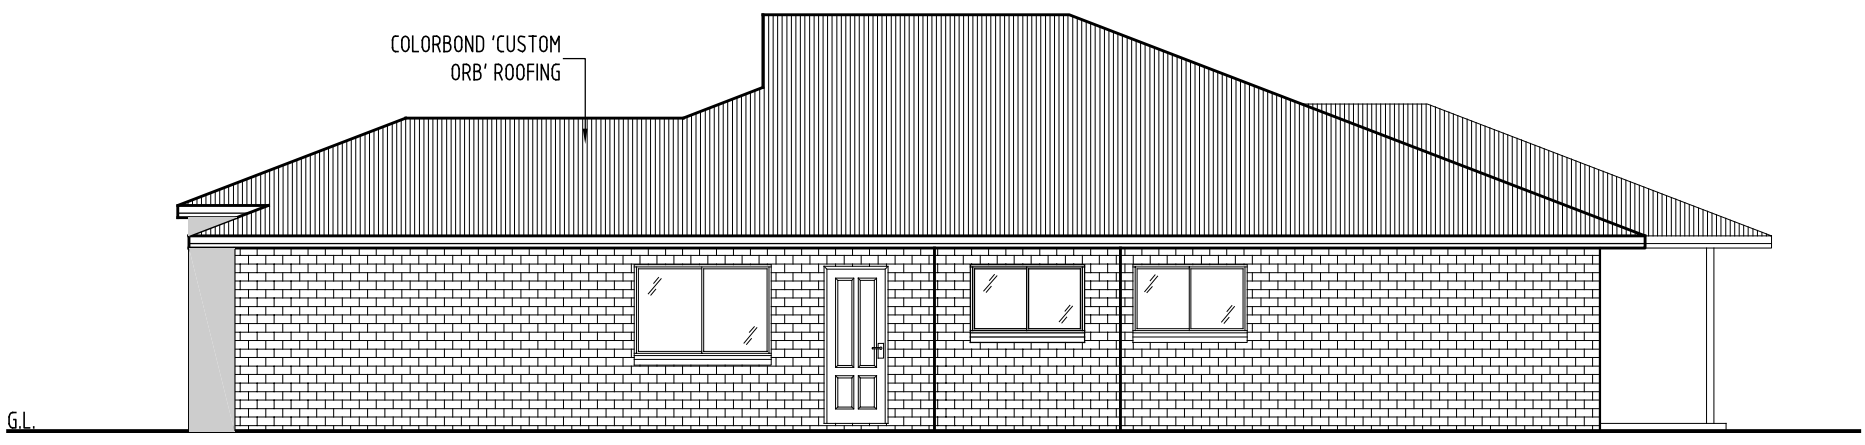

## Western Elevation

SCALE 1:100

Unit 2/14 Thelma Street,  
PO Box 468  
KINGAROY QLD 4610  
Ph 07 4162 5425  
Fax 07 4162 5051  
planblue@bigpond.net.au



© COPYRIGHT  
This Drawing & Design is subject to Copyright. It must NOT be copied or reproduced in any way whatsoever and/or passed on to a third party without written authority from BLUEPRINT DRAFTING SERVICES

Client  
**REACROFT PTY LTD**

Project  
**LEVEL 3 DISPLAY HOME  
LOT 13 PREMIER DRIVE  
KINGAROY QLD 4610**

Scale 1:100 @ A3  
Date 19th OCTOBER 2007  
Designer S.P. YOUNG  
Chkd Approved

Project Number  
**07-428-SPY**  
Sheet 4 OF 11 Rev