



Southern Elevation

SCALE 1:100

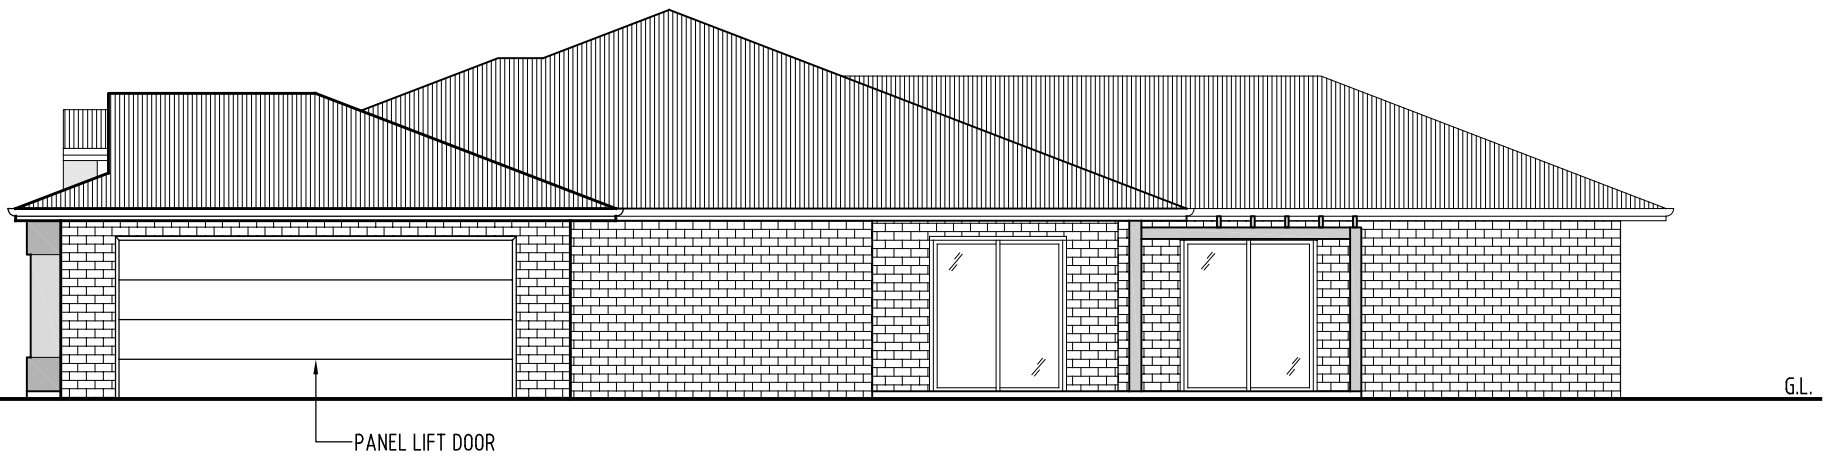


Eastern Elevation

SCALE 1:100

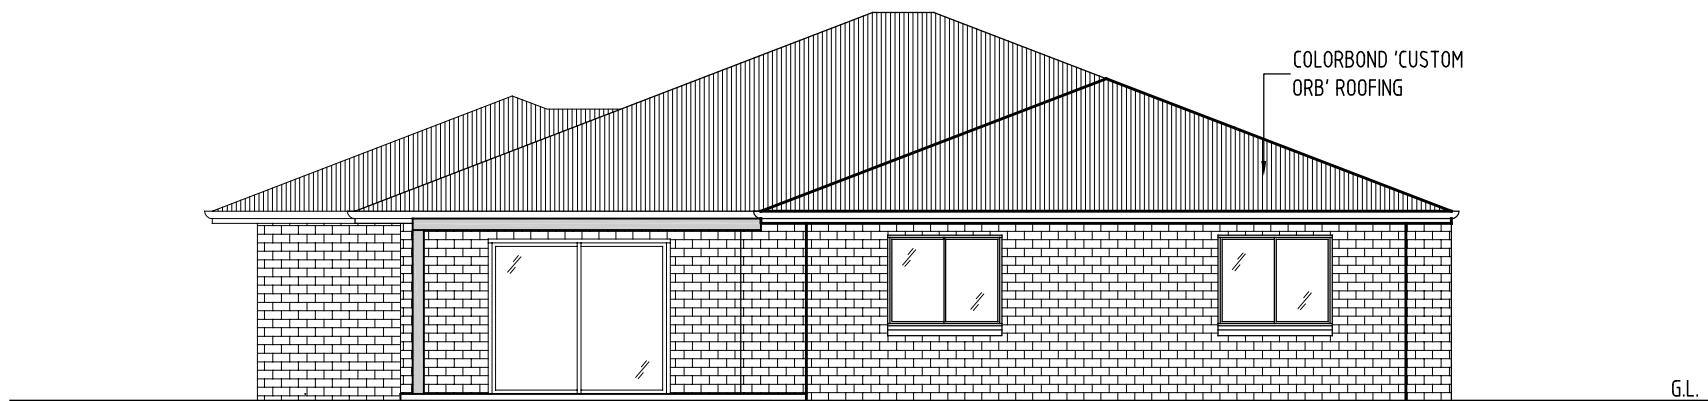

Northern Elevation

SCALE 1:100

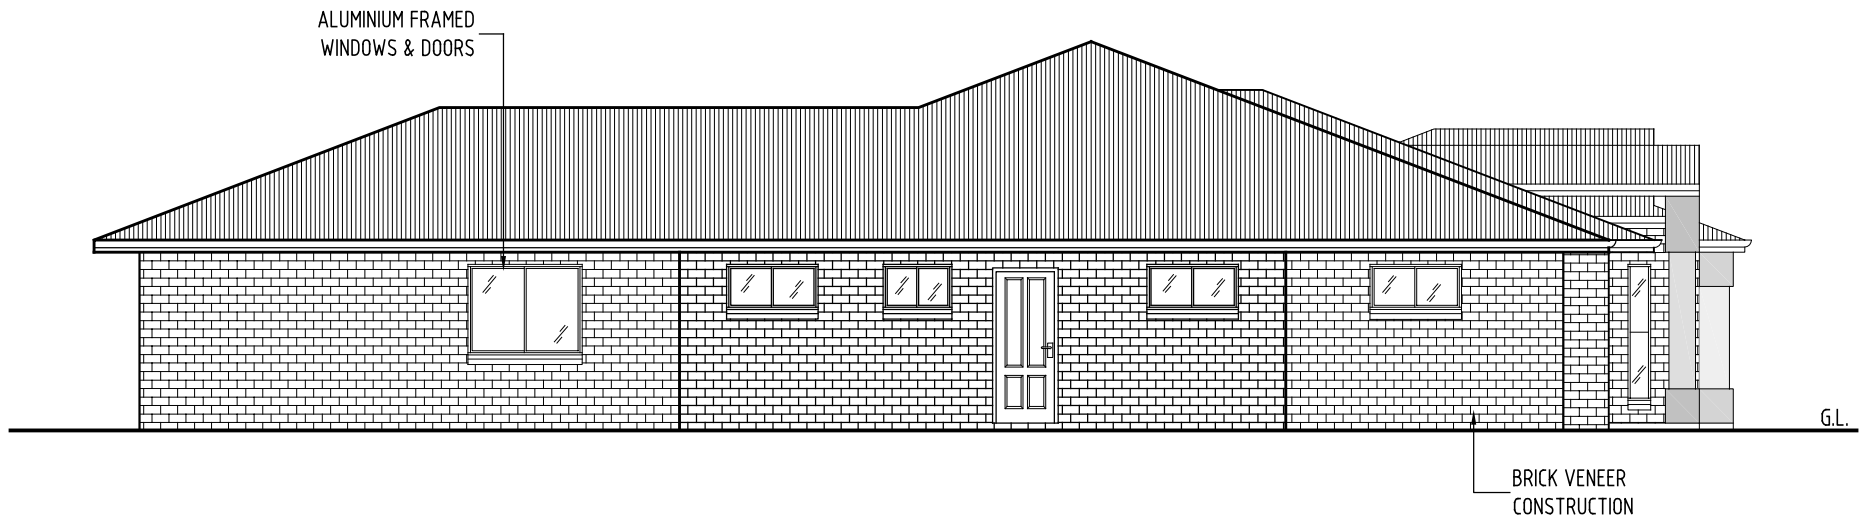

Western Elevation

SCALE 1:100

Unit 2/14 Thelma Street,
PO Box 468
KINGAROY QLD 4610
Ph 07 4162 5425
Fax 07 4162 5051
planblue@bigpond.net.au



© COPYRIGHT
This Drawing & Design is subject to Copyright. It must NOT be copied or reproduced in any way whatsoever and/or passed on to a third party without written authority from BLUEPRINT DRAFTING SERVICES

Client
REACROFT PTY LTD

Project
**LEVEL 1 DISPLAY HOME
LOT 75 ROSELLA PARADE
KINGAROY QLD 4610**

Scale 1:100 @ A3
Date 19th DECEMBER 2007
Designer D.W. LARGE
Chkd Approved

Project Number
07-470-DWL
Sheet 4 OF 12 Rev