


Revision	Date	Description	Designer
A	07-02-08	WINDOW SIZES AMENDED	S.P.Y.

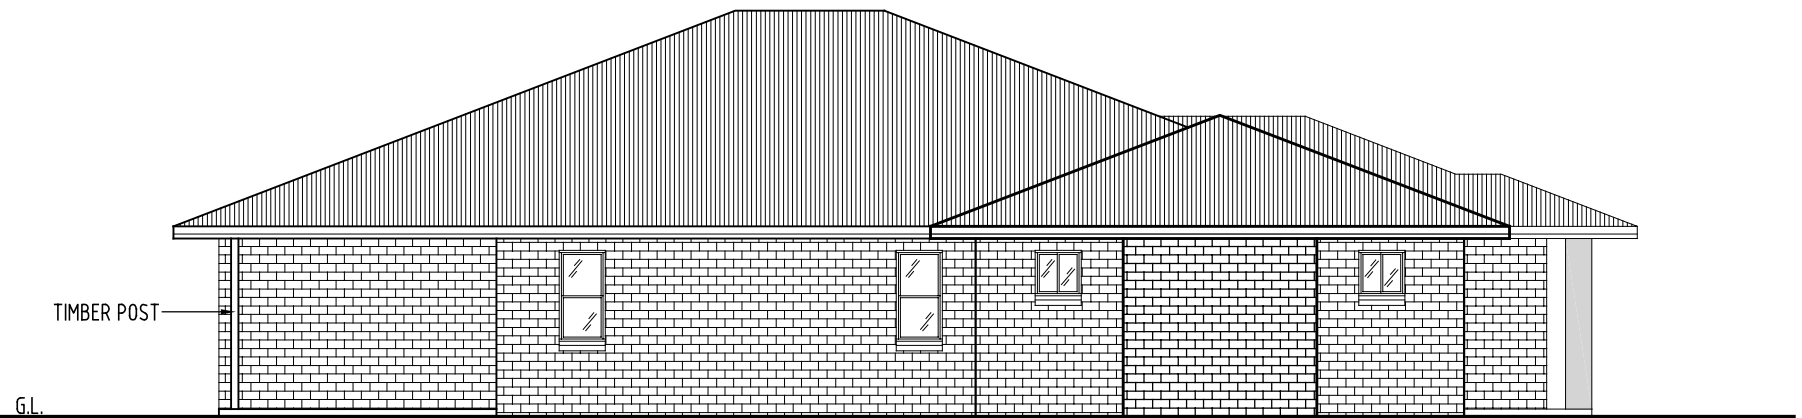


## Western Elevation

SCALE 1:100



## Northern Elevation

SCALE 1:100

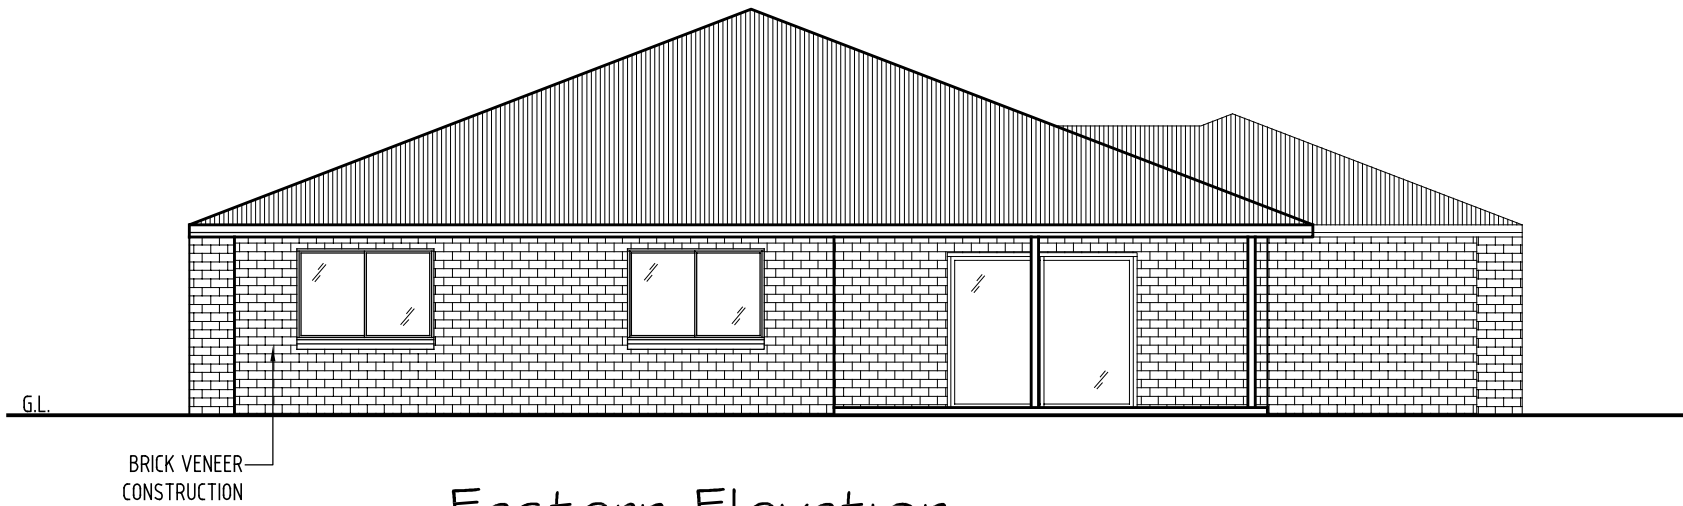

## Eastern Elevation

SCALE 1:100



## Southern Elevation

SCALE 1:100

Blueprint Drafting Services  
 ABN 39 796 659 830  
 Licensed Building Designer  
 QBSA No. 1061962  
 Unit 2/14 Thelma Street,  
 PO Box 468  
 KINGAROY QLD 4610  
 Ph 07 4162 5425  
 Fax 07 4162 5051  
 planblue@bigpond.net.au



© COPYRIGHT  
 This Drawing & Design is subject to Copyright. It must NOT be copied or reproduced in any way whatsoever and/or passed on to a third party without written authority from BLUEPRINT DRAFTING SERVICES

Client  
**REACROFT PTY LTD**

Project  
**DISPLAY HOME  
 LOT 73 PEREGRINE DRIVE  
 KINGAROY QLD 4610**

Scale 1:100 @ A3  
 Date 21st JANUARY 2008  
 Designer S.P. YOUNG  
 Chkd Approved

Project Number  
**07-468-SPY**  
 Sheet 4 OF 12 Rev