


Western Elevation

SCALE 1:100

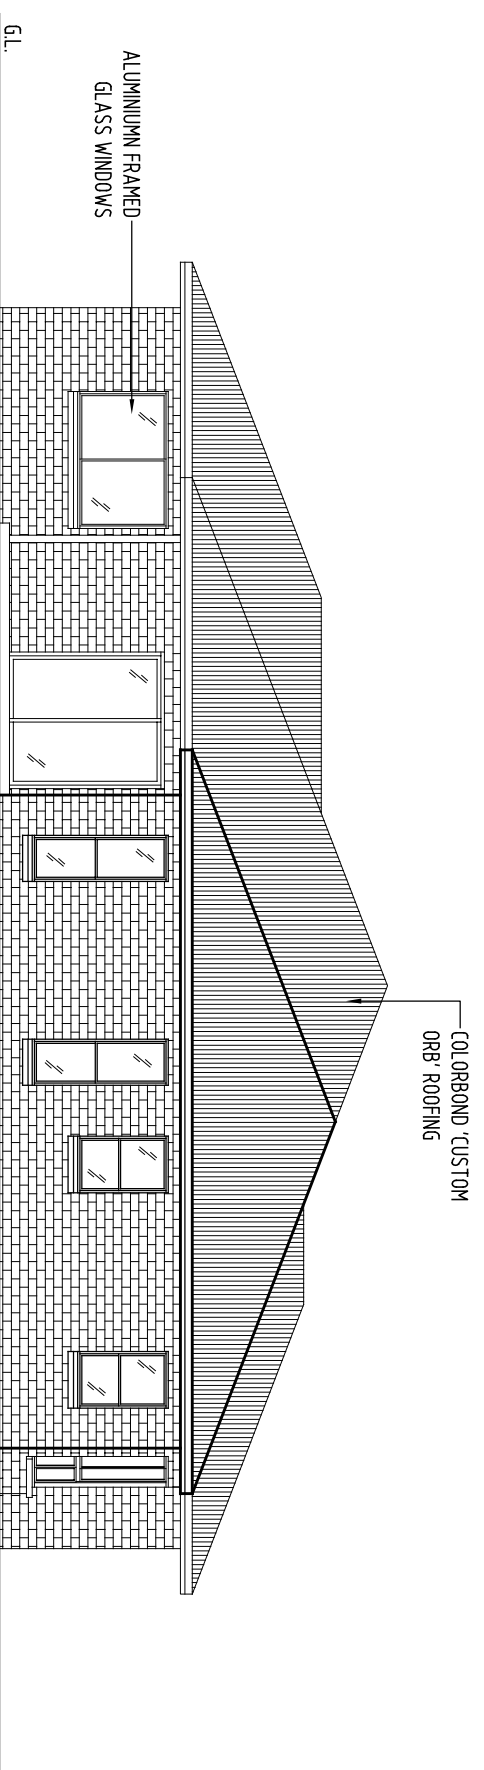

Northern Elevation

SCALE 1:100

© COPYRIGHT

This Drawing & Design is subject to Copyright. It must NOT be copied or reproduced in any way whatsoever and/or passed on to a third party without written authority from BLUEPRINT DRAFTING SERVICES



Blueprint Drafting Services
 ABN 39 796 659 830
 Licensed Building Designer
 CBSA No. 1061982


3/1 Trussell Street,
 PO Box 488
 KINGAROO QLD 4610
 Ph 07 4162 5425
 Fax 07 4162 5051
 planblue@bigpond.net.au

Client
REACROFT PTY LTD

Project
**PROPOSED NEW RESIDENCE
 LOT 71 PEREGRINE DRIVE
 KINGAROO QLD 4610**


Scale	1:100	@ A3
Date	29th FEBRUARY 2008	
Designer	S.P. YOUNG	
Chkd	Approved	

Project Number
07-467-SPY
 Sheet 4 OF 12
 Rev

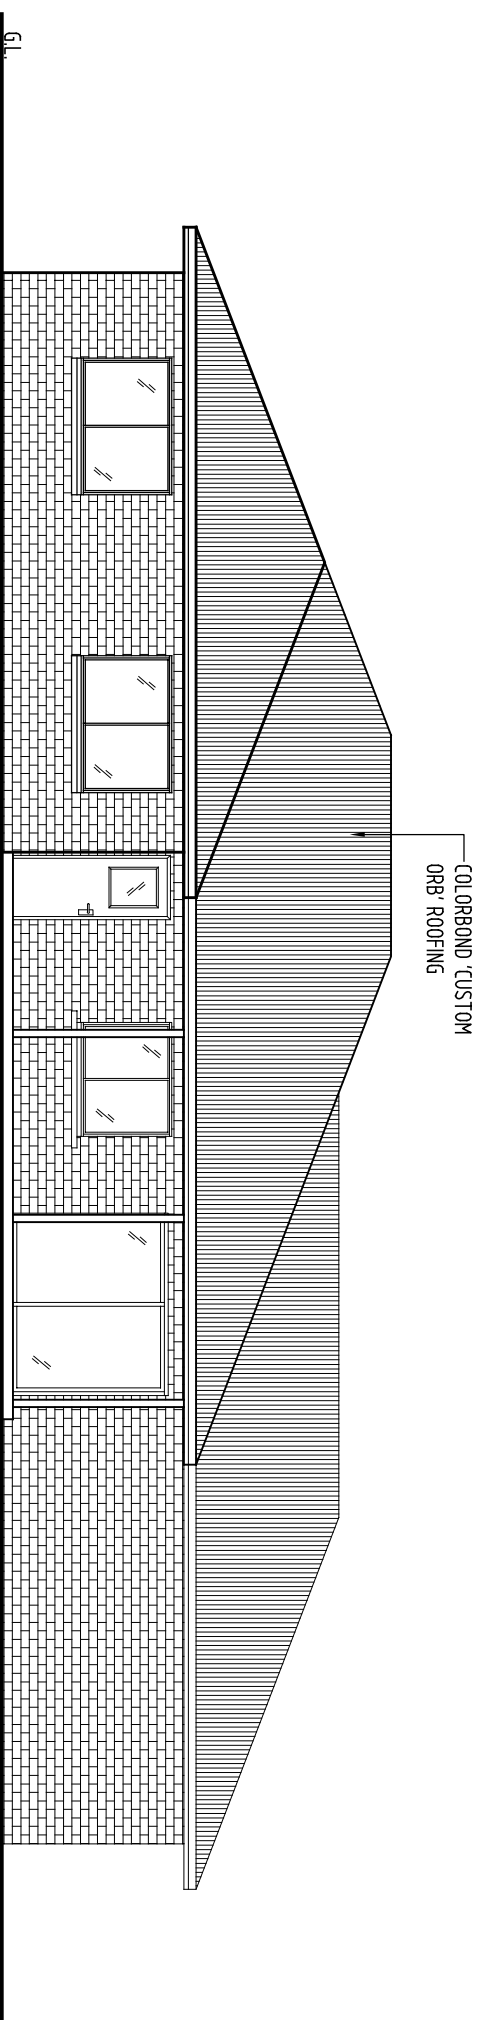

Eastern Elevation

SCALE 1:100

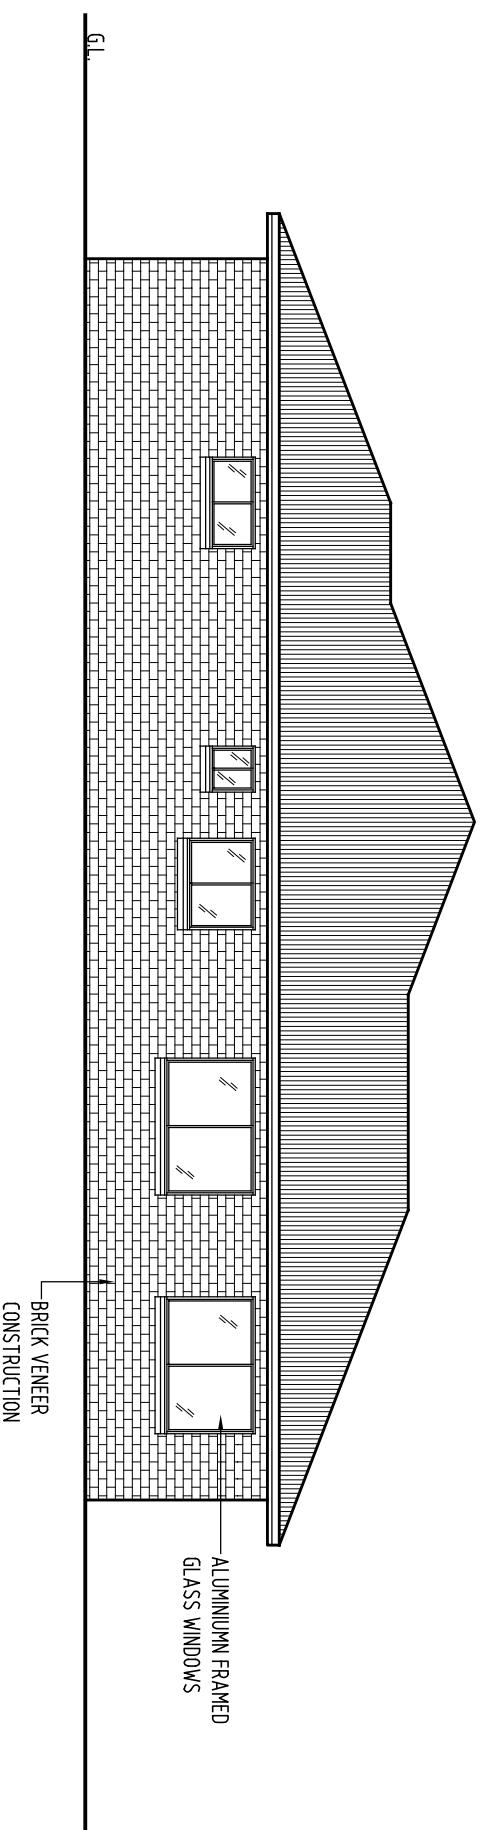


Southern Elevation

SCALE 1:100

© COPYRIGHT

This Drawing & Design is subject to Copyright. It must NOT be copied or reproduced in any way whatsoever and/or passed on to a third party without written authority from BLUEPRINT DRAFTING SERVICES

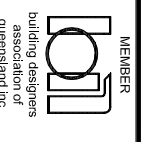

Blueprin Drafting Services
 ABN 39 796 659 830
 Licensed Building Designer
 CBSA No. 1061962

3/1 Trussell Street,
 PO Box 468
 KINGARROY QLD 4610
 Ph 07 4162 5425
 Fax 07 4162 5051
 planblue@bigpond.net.au

Client
REACROFT PTY LTD

Project
**PROPOSED NEW RESIDENCE
 LOT 71 PEREGRINE DRIVE
 KINGARROY QLD 4610**

Scale	Date	Designer	Chkd
1:100	29th FEBRUARY 2008	S.P. YOUNG	Approved

Project Number
07-467-SPY
 Sheet 5 OF 12
 Rev