



Southern Elevation

SCALE 1:100

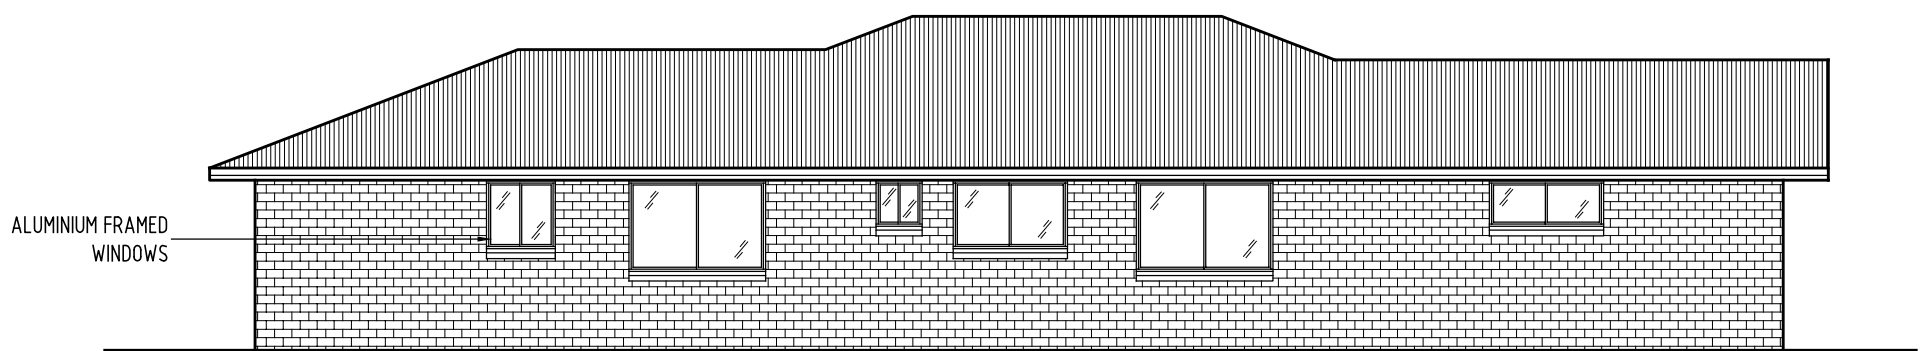


Western Elevation

SCALE 1:100

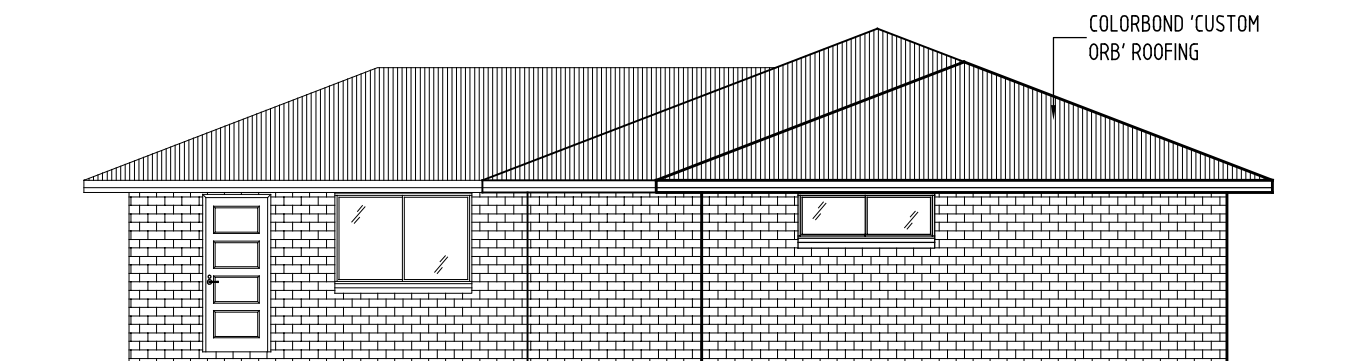

Northern Elevation

SCALE 1:100

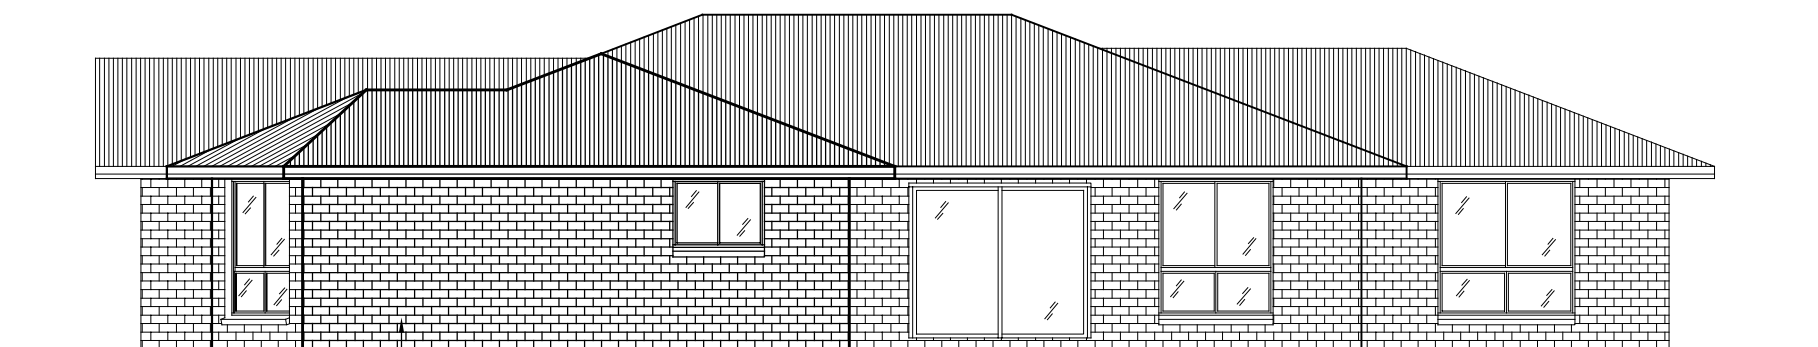

Eastern Elevation

SCALE 1:100

Blueprint Drafting Services
 ABN 39 796 659 830
 Licensed Building Designer
 QBSA No. 1061962
 3/1 Trussell Street,
 PO Box 468
 KINGAROY QLD 4610
 Ph 07 4162 5425
 Fax 07 4162 5051
 planblue@bigpond.net.au



© COPYRIGHT
 This Drawing & Design is subject to Copyright. It must NOT be copied or reproduced in any way whatsoever and/or passed on to a third party without written authority from BLUEPRINT DRAFTING SERVICES

Client
REACROFT PTY LTD
"BUDERIM"

Project
PROPOSED NEW RESIDENCE
LOT 77 ROSELLA PARADE
KINGAROY QLD 4610

Scale	1:100	@ A3
Date	30th JANUARY 2009	
Designer	S.P. YOUNG	
Chkd	Approved	

Project Number	09-738-SPY
Sheet	4 OF 10
Rev	