




Western Elevation
SCALE 1:100

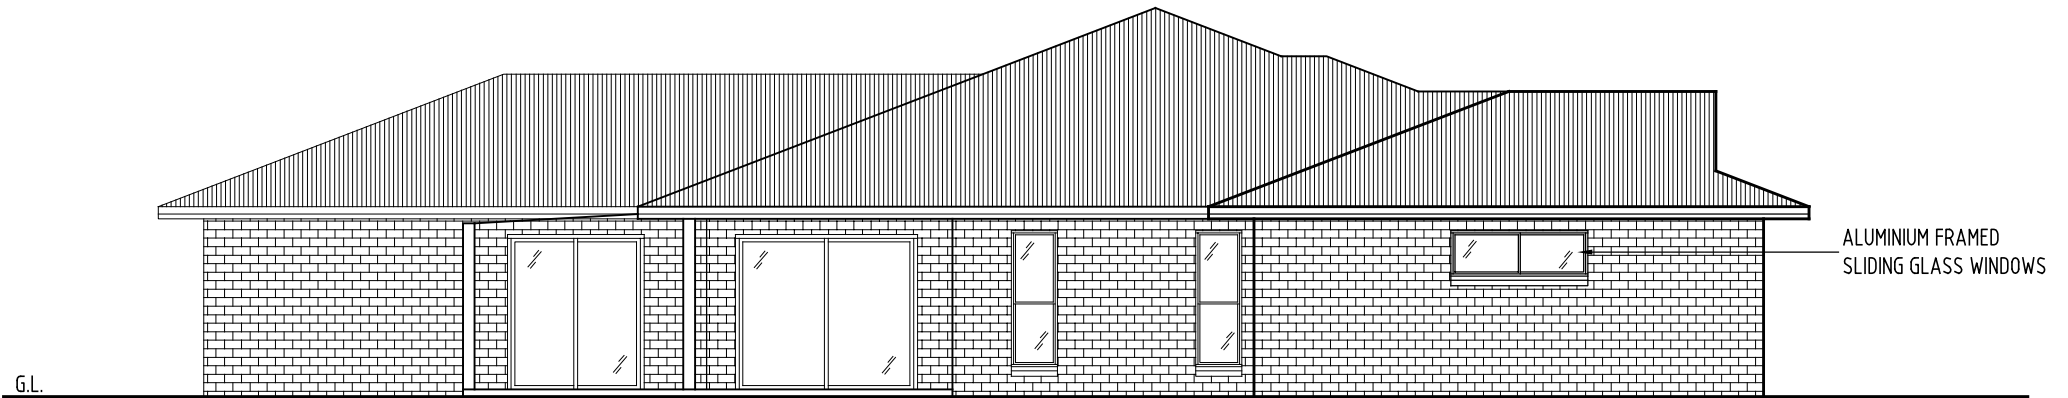

Northern Elevation
SCALE 1:100

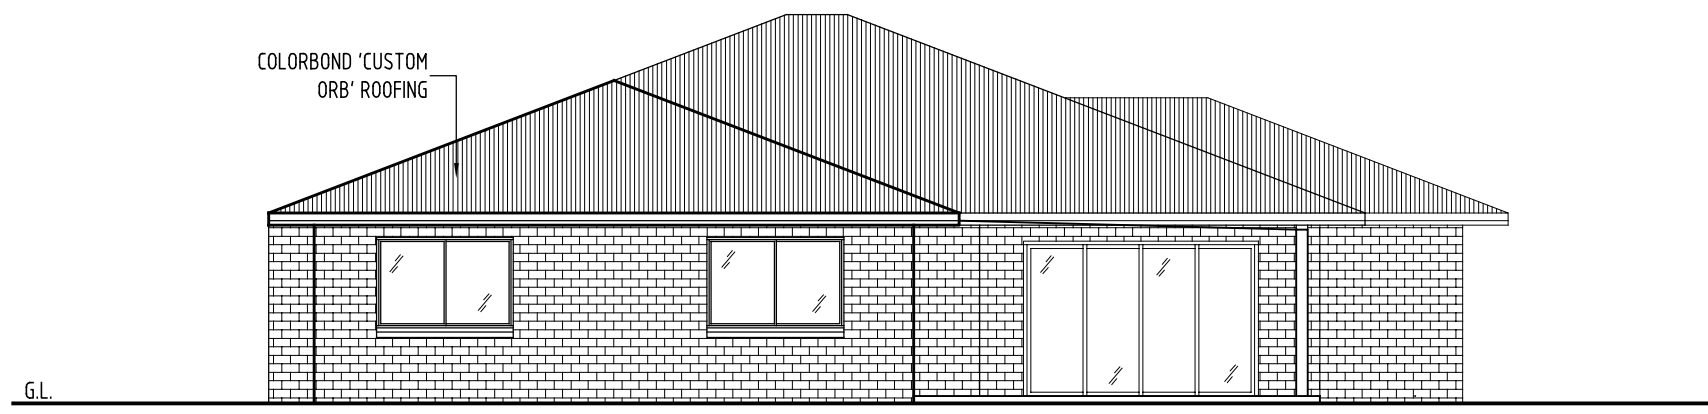

Eastern Elevation
SCALE 1:100

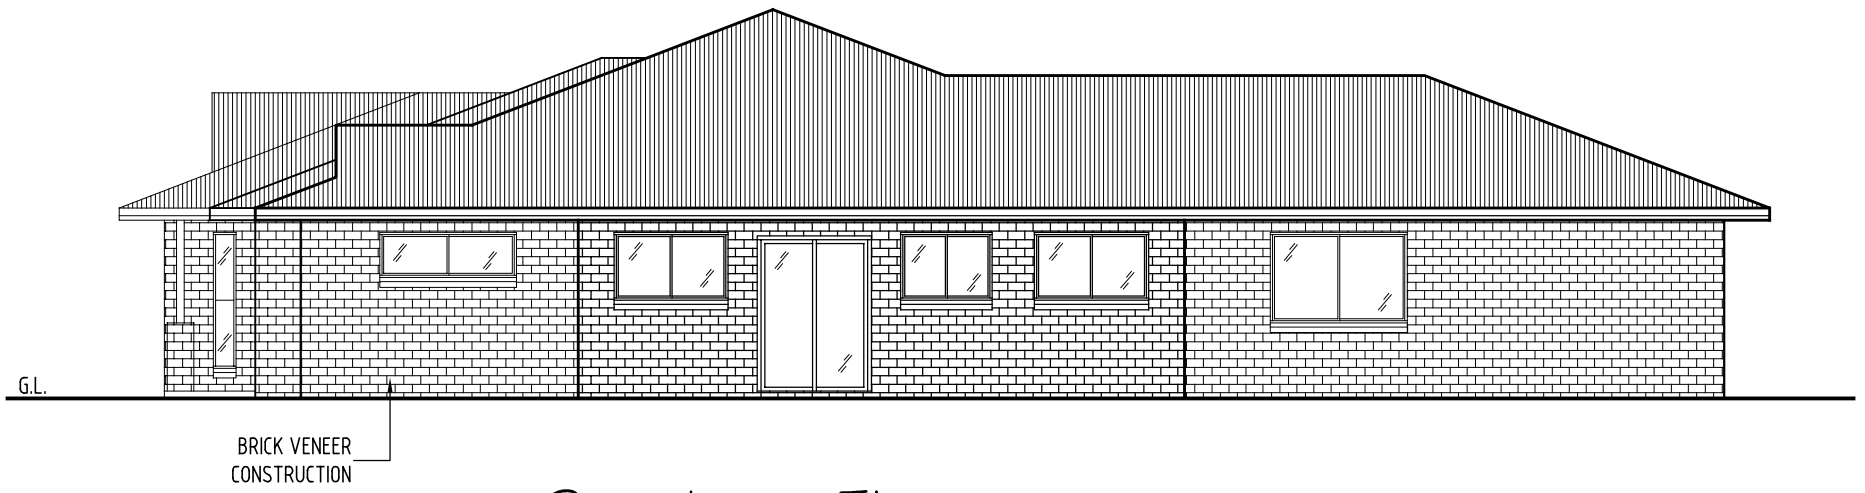

Southern Elevation
SCALE 1:100

Unit 2/14 Thelma Street,
PO Box 468
KINGAROY QLD 4610
Ph 07 4162 5425
Fax 07 4162 5051
planblue@bigpond.net.au



© COPYRIGHT
This Drawing & Design is subject to Copyright. It must NOT be copied or reproduced in any way whatsoever and/or passed on to a third party without written authority from BLUEPRINT DRAFTING SERVICES

Client
REACROFT PTY LTD

Project
**LEVEL 1 DISPLAY HOME
LOT 59 PREMIER DRIVE
KINGAROY QLD 4610**

Scale 1:100 @ A3
Date 22nd OCTOBER 2007
Designer S.P. YOUNG
Chkd Approved

Project Number
07-425-SPY
Sheet 4 OF 11 Rev