


Western Elevation

SCALE 1:100

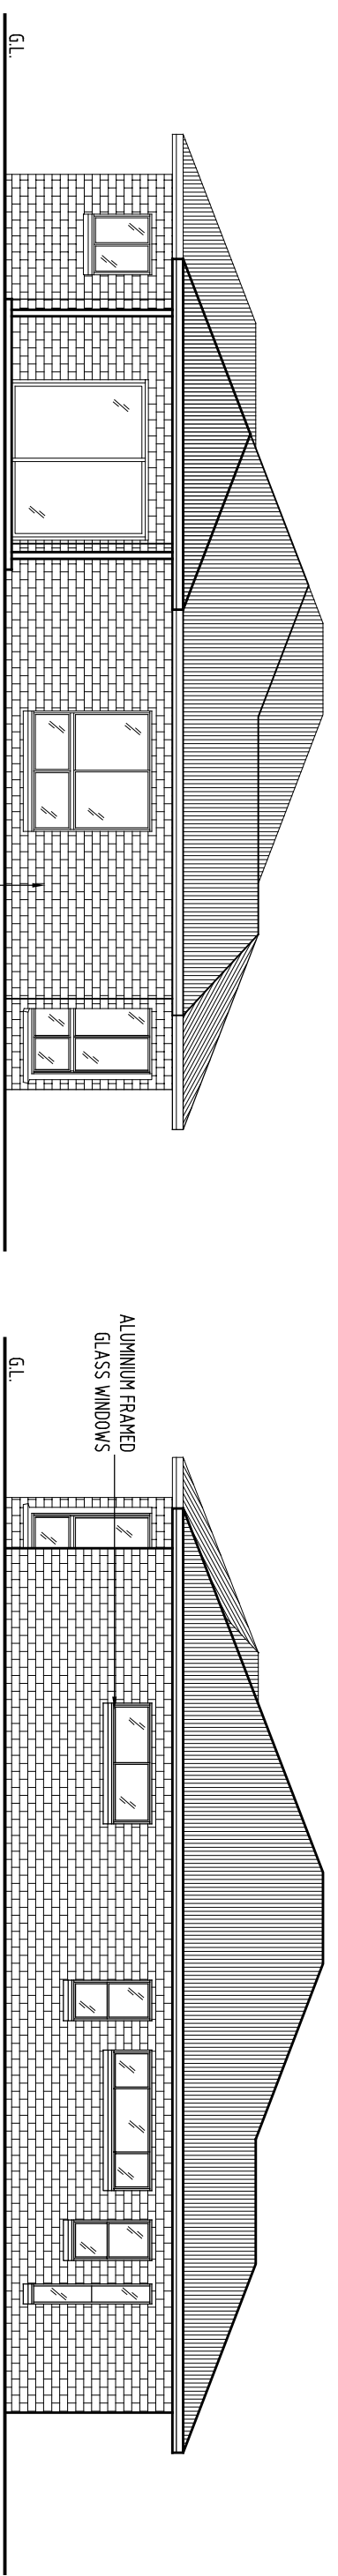


Northern Elevation

SCALE 1:100

Southern Elevation

SCALE 1:100

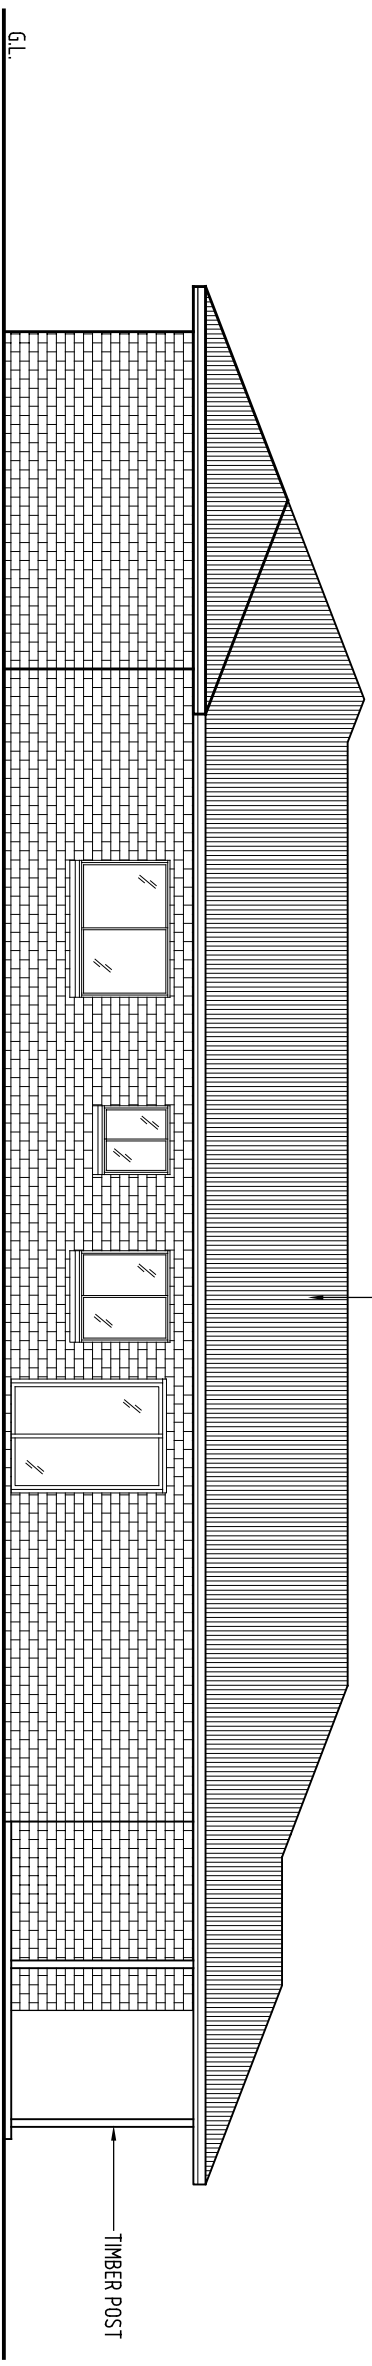


Eastern Elevation

SCALE 1:100

© COPYRIGHT

This Drawing & Design is subject to Copyright. It must NOT be copied or reproduced in any way whatsoever and/or passed on to a third party without written authority from BLUEPRINT DRAFTING SERVICES

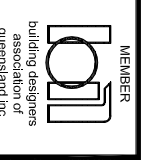

Blueprint Drafting Services
 ABN 39 796 659 830
 Licensed Building Designer
 CBSA No. 1061962

Unit 2/14 Theima Street,
 PO Box 468
 KINGARROY QLD 4610
 Ph 07 4162 5425
 Fax 07 4162 5051
 planblue@bigpond.net.au

Client
REACROFT PTY LTD

Project
**PROPOSED NEW RESIDENCE
 LOT 47 PREMIER DRIVE
 KINGARROY QLD 4610**

Scale 1:100 @ A3
 Date 23rd OCTOBER 2007
 Designer S.P. YOUNG
 Chkd Approved

Project Number
07-429-SPY
 Sheet 4 OF 12
 Rev